


1

SCALE:

1:110 M.

PERSPECTIVE

PREPARED BY: <i>Agapito Q. de Leon, Jr.</i> AGAPITO Q. DE LEON, JR. DRAFTSMAN	REVIEWED BY: <i>Leolito D. Siase</i> LEOLITO D. SIASE SUPERVISING SRS	NOTED BY: <i>Joven P. Espineli</i> JOVEN P. ESPINELI AGRICULTURAL CENTER CHIEF	TITLE/LOCATION: VERMICOMPOSTING FACILITY DA-BSWM, NSWRDRC-HILLPEZ (TANAY, RIZAL)
			SHEET No. 01 04

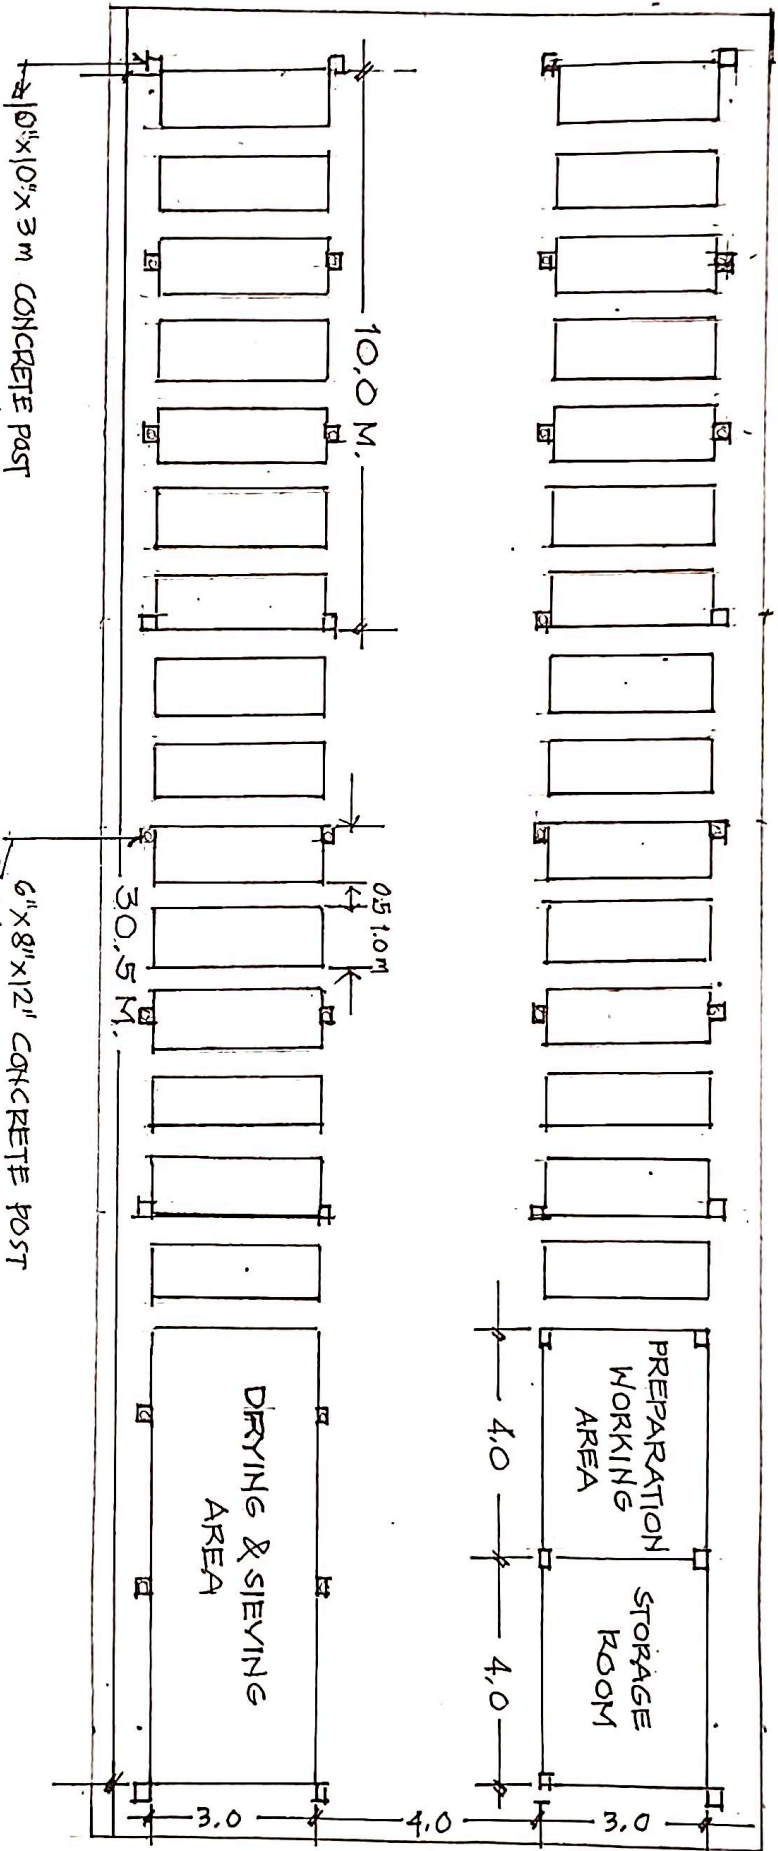

2

FLOOR PLAN

SCALE:

1:125 M.

PREPARED BY: ✓

Agapito D. De Leon, Jr.
AGAPITO D. DE LEON, JR.

DRAFTSMAN

Engr. Wilfredo A. Gultiano
ENGR. WILFREDO A. GULTIANO

SRS II/ RPAE 6657

REVIEWED BY:

Leolito D. Siase
LEOLITO D. SIASE

SUPERVISING SRS

NOTED BY:

Joven P. Espinelli
JOVEN P. ESPINELLI


AGRICULTURAL CENTER CHIEF

TITLE/ LOCATION:

VERMICOMPOSTING FACILITY

DA-BSWM, NSWRDC-HILLPEZ (TANAY, RIZAL)

SHEET No.
02 / 04

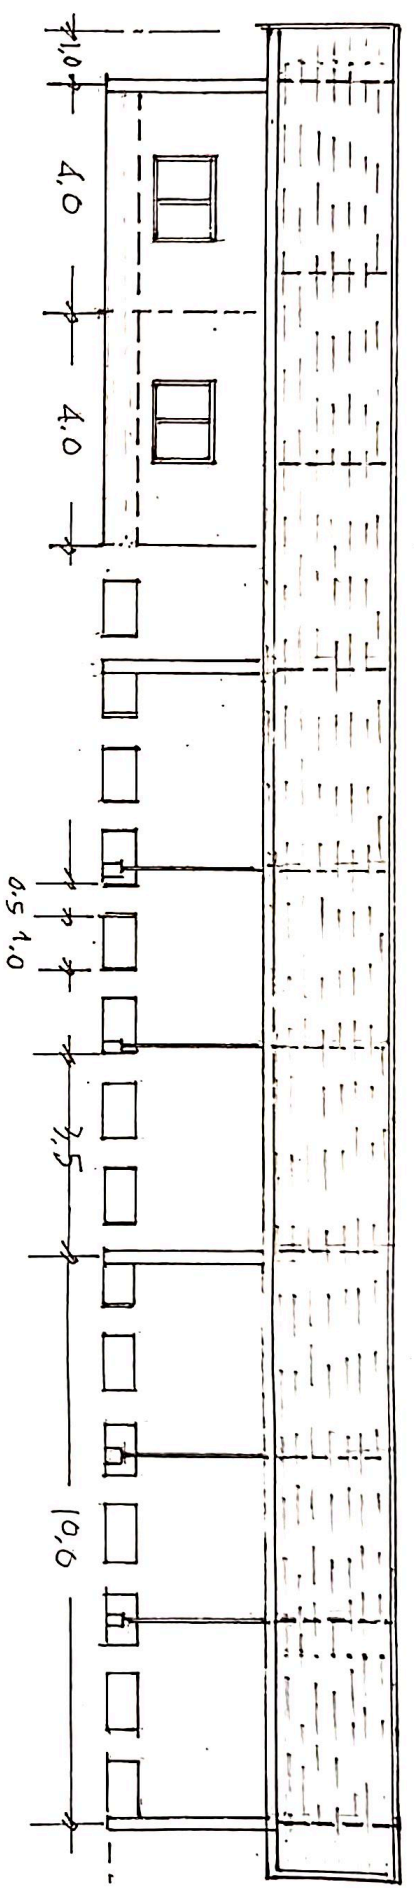


3

LEFT SIDE VIEW

SCALE:

1:125 M.

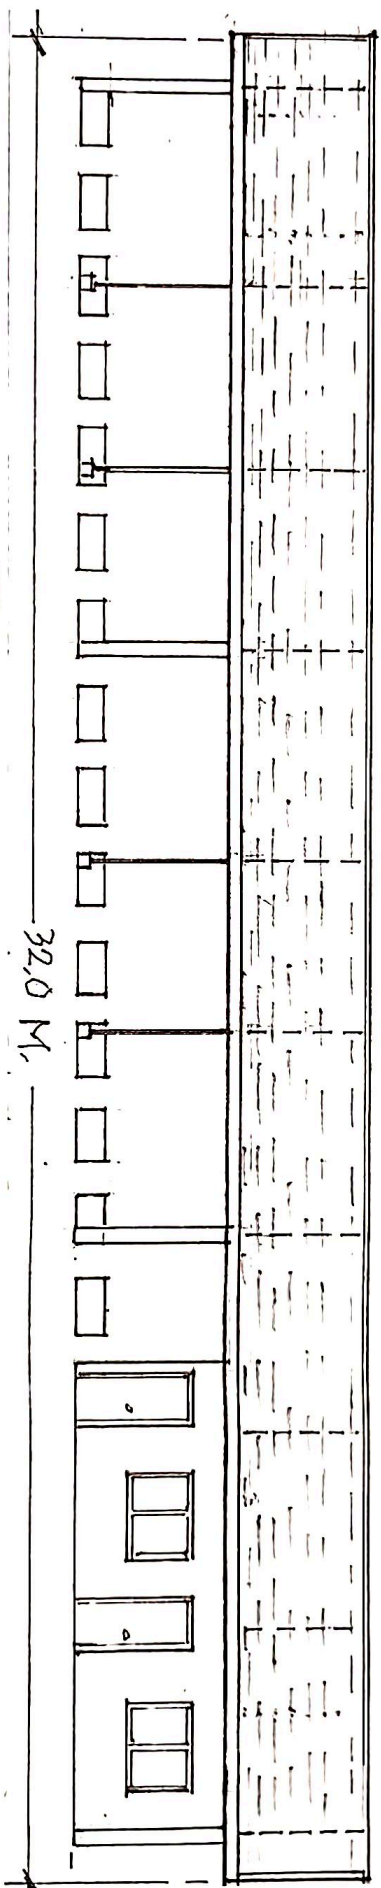

4

RIGHT SIDE VIEW

SCALE:

1:125 M.

PREPARED BY:

AGAPITO Q. DE LEON, JR.
DRAFTSMAN

REVIEWED BY:

ENGR. WILFREDO A. GULTIANO
SRS II / RPAE 6657

NOTED BY:

LEOLITO D. SIASE
SUPERVISING SRS


TITLE / LOCATION:

JOVEN P. ESPINELLI
AGRICULTURAL CENTER CHIEF


VERMICOMPOSTING FACILITY
DA-BSWM, NSWRDC-HILPEZ (TANAY, RIZAL)

SHEET NO.
03 / 04


5 FRONT VIEW
SCALE: 1:125 M.

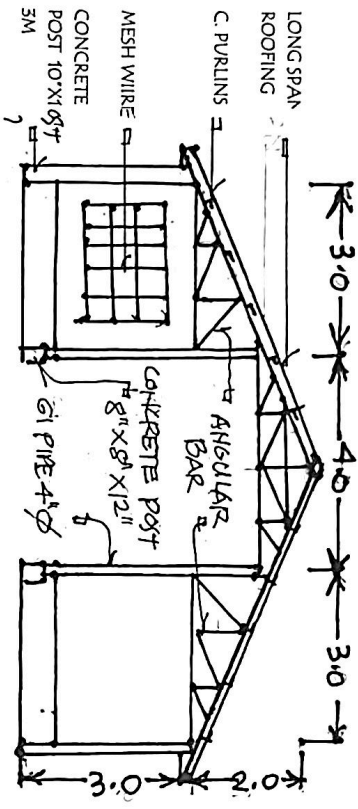


7 REAR VIEW
SCALE: 1:125 M.

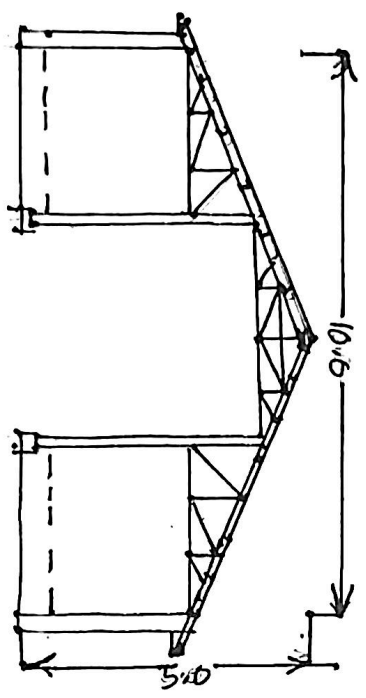

6 TRUSS DETAILS
SCALE: 1:75 M.

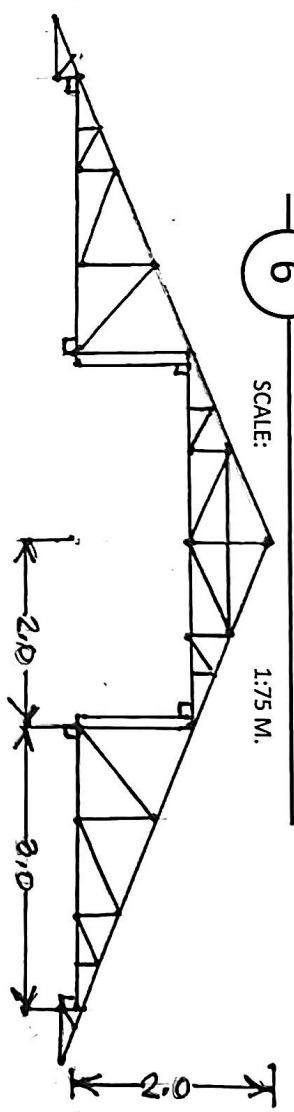

8 CONCRETE POST
SCALE: 1:20 M.

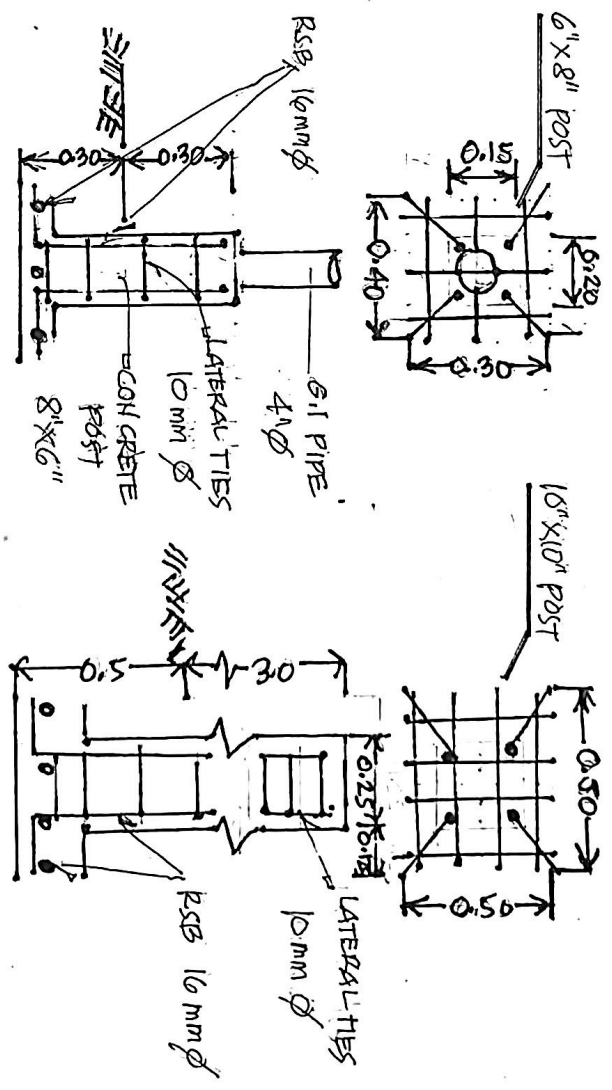

PREPARED BY: *[Signature]* REVIEWED BY: *[Signature]* NOTED BY: *[Signature]* TITLE/LOCATION: VERMICOMPOSTING FACILITY

AGAPITO Q. DE LEON, JR. ENGR. WILFREDO A. GULTIANO

LEOLITO D. SIASE SUPERVISING SRS

JOVEN P. ESPINELLI AGRICULTURAL CENTER CHIEF

DRAFTSMAN SRS II/ RPAE 6657

SHEET NO. 04/04

DA-BSWM, NSWRDC-HILLPEZ (TANAY, RIZAL)